



REVISIONS		DATE	APPROVED
ZONE	REV		
DESCRIPTION			

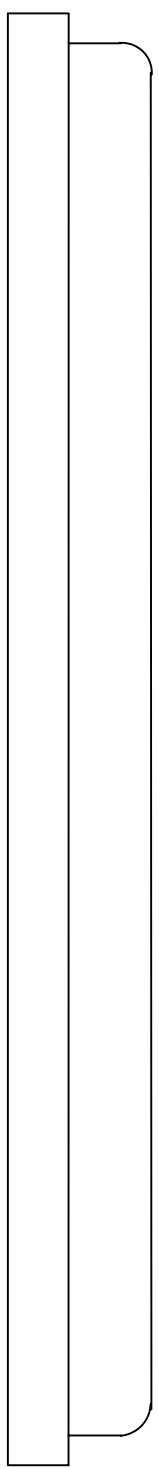


Top View

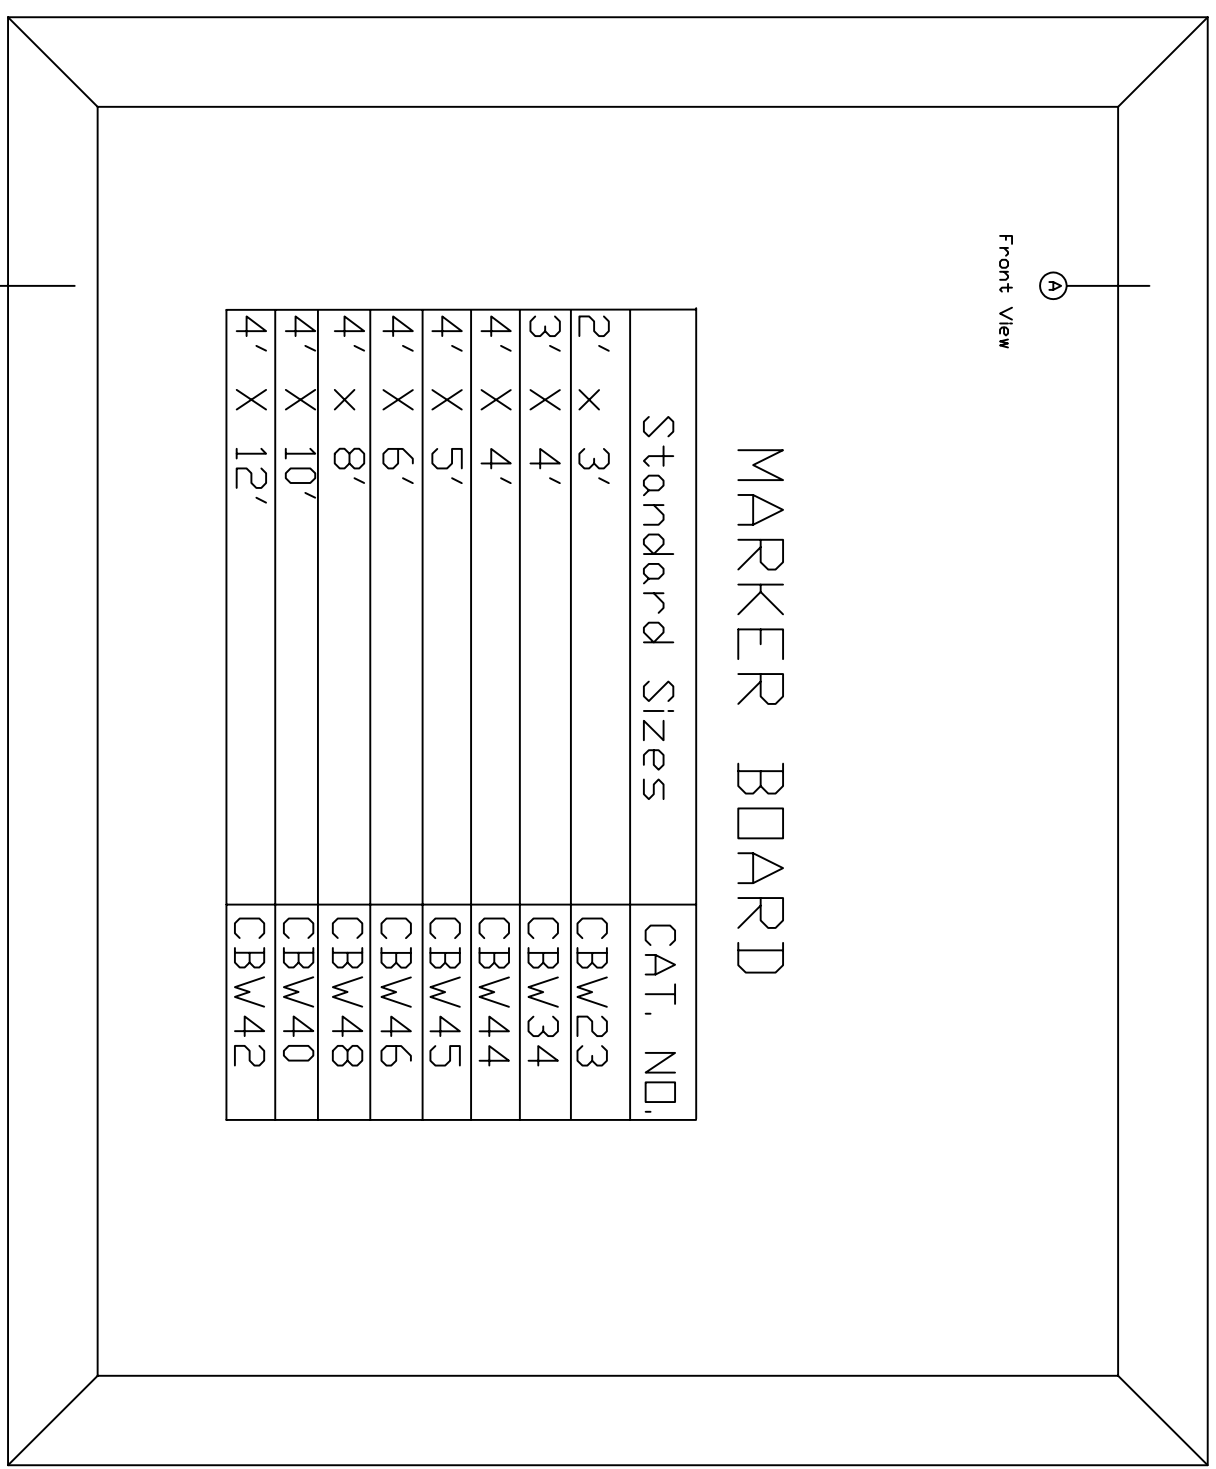

MARKER BOARD

Standard Sizes	CAT. NO.
2' x 3'	CBW/23
3' x 4'	CBW/34
4' x 4'	CBW/44
4' x 5'	CBW/45
4' x 6'	CBW/46
4' x 8'	CBW/48
4' x 10'	CBW/40
4' x 12'	CBW/42

Section (A)

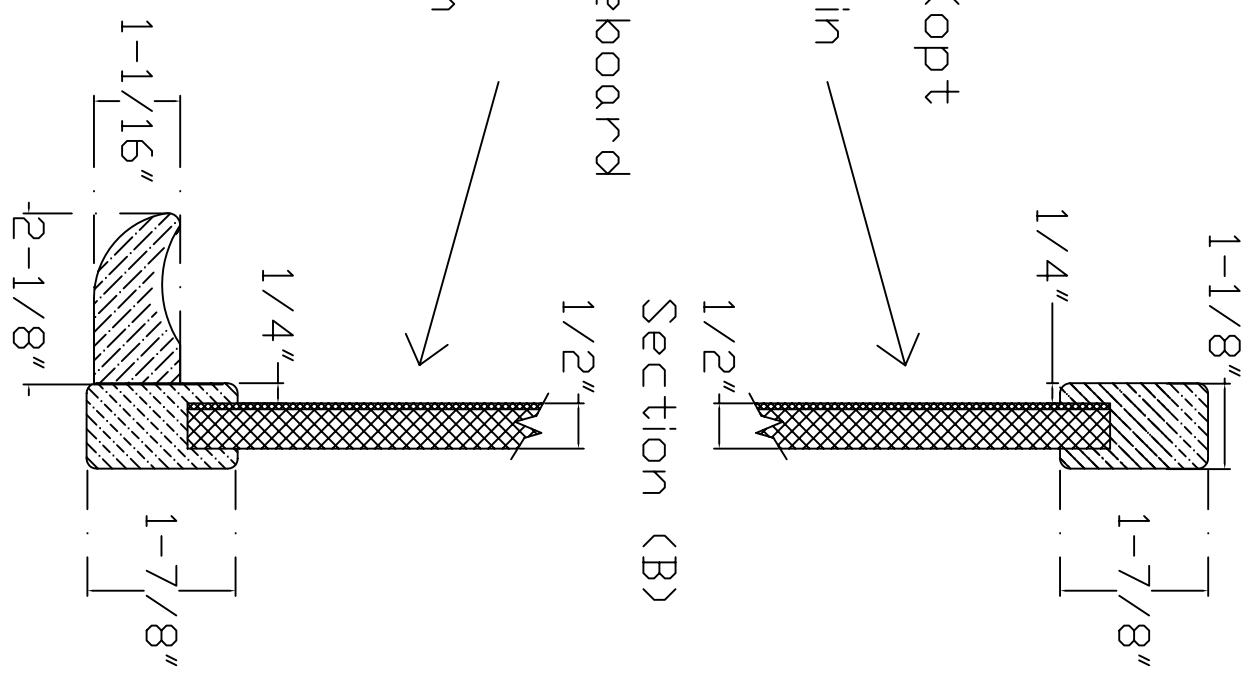

Section (B)

28 ga (opt
24 Ga.)
porcelain
enamel
steel
1/2"
particleboard

1-1/8"
1-7/8"
1/4"
1/2"
1/4"
1-1/16"
2-1/8"

aluminum
backing

BANGOR CORP

550 S. GREEN STREET
NAZARETH PA 18064

CBW STYLE CHALKLESS MARKER BOARDS

CBW BOARD WITH PORCELAIN ENAMEL MARKERBOARD FRAMED WITH 1-7/8" 4" X 4" OR LARGER 1-3/8" 3" X 4" OR SMALLER FACE OAK FRAME. TRIM FACTORY PREFRAMED.

(NOTE: OAK WOOD FRAMED NATURAL FINISH AND 2-1/2" TO HEIGHT AND WITH FOR BOARDS 4" X 4" AND LARGER / ADD 1/2" FOR ANY BOARDS 3" X 4" AND SMALLER)

SIZE	FRAM NO.	FRM NO.	REV
SCALE	CBW DWG		

SHEET 1